

Legend

1:75
A4

Units in Metre

⊙ A


Overlapping Mark

⊥

Winch Wheel

□

Auditorium Seats

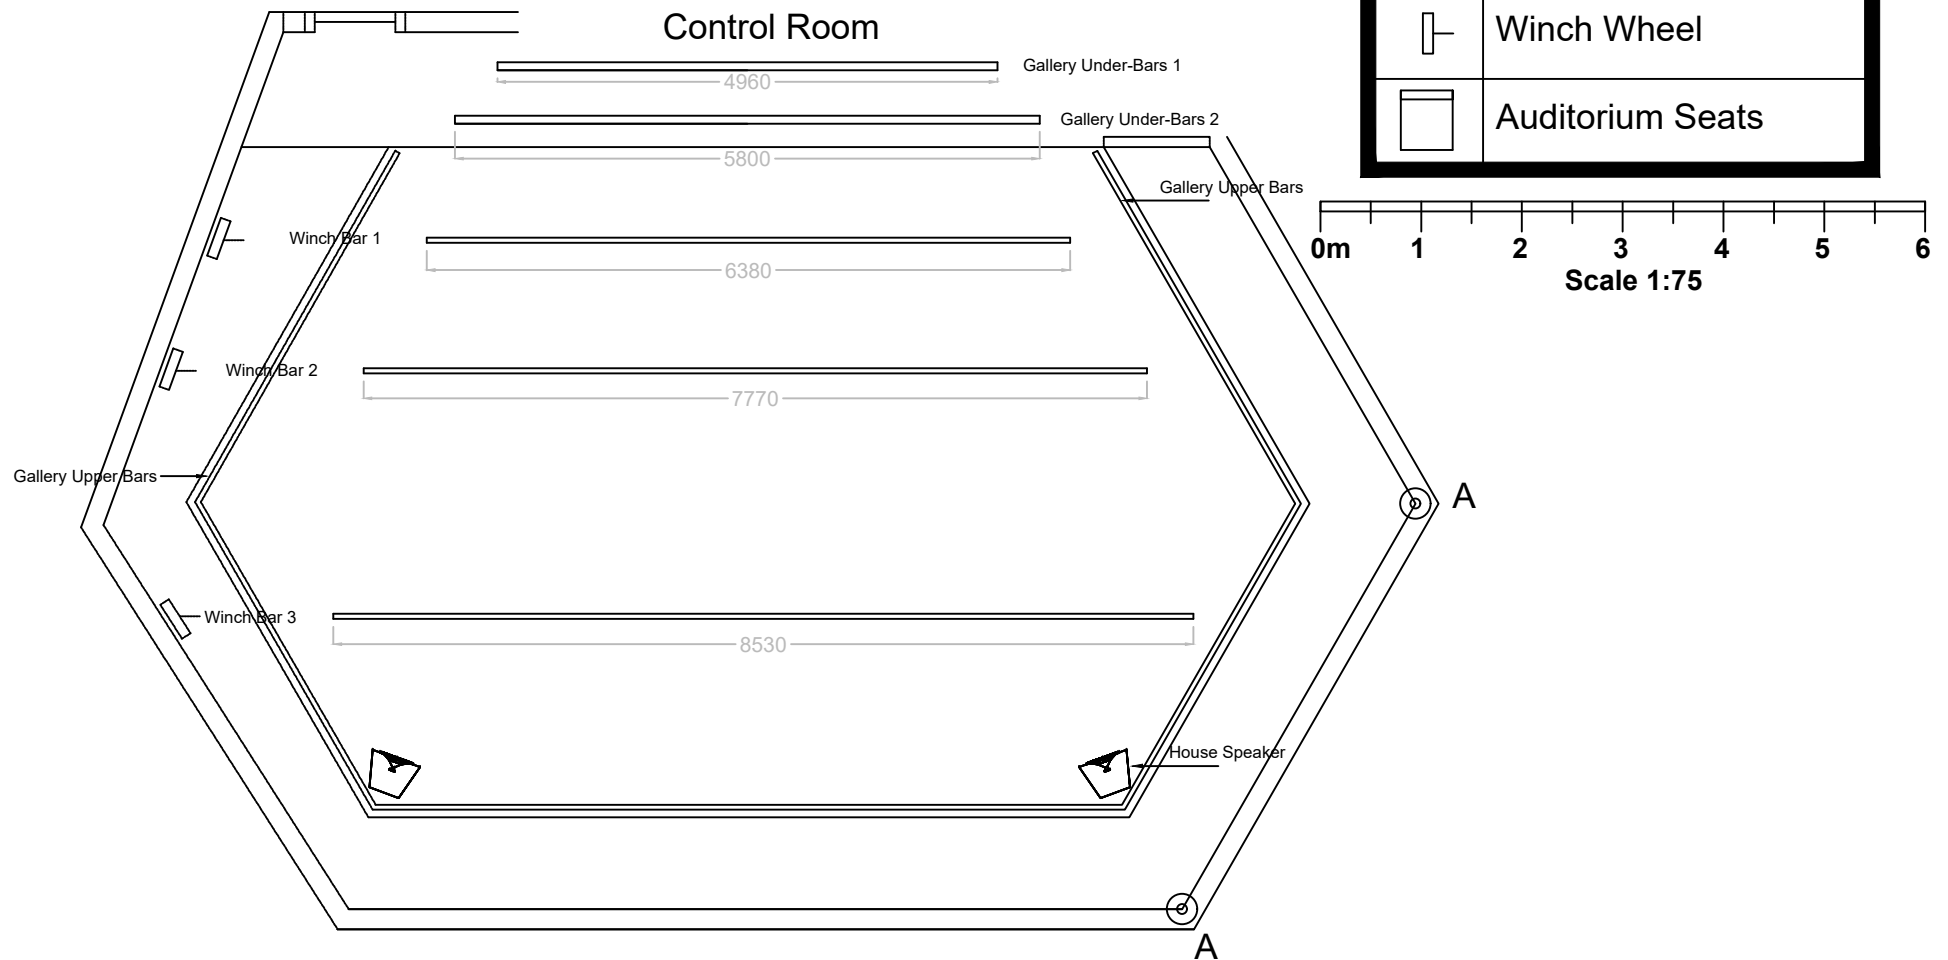

Hong Kong Arts Centre McAulay Studio

Updated Date : April 2025

Technical Plan w/ Lx Bar (Gallery Level)