


**TITLE : LONGITUDINAL SECTION PLAN**  
**PRODUCTION :**  
**VENUE : SHOUSON THEATRE (H.K.A.C.)**  
**COMPANY :**  
**DIRECTOR :**  
**CHOREOGRAPHER :**  
**SET DESIGNER :**  
**LIGHTING DESIGNER :**  
**SET UP DATE :**  
**PERFORMANCE DATE :**  
**SCALE**      **DRAWN BY :**  
**DRAWING NO. :**      **SHEET**      **OF**

NO.	DATE	REVISIONS	REF.

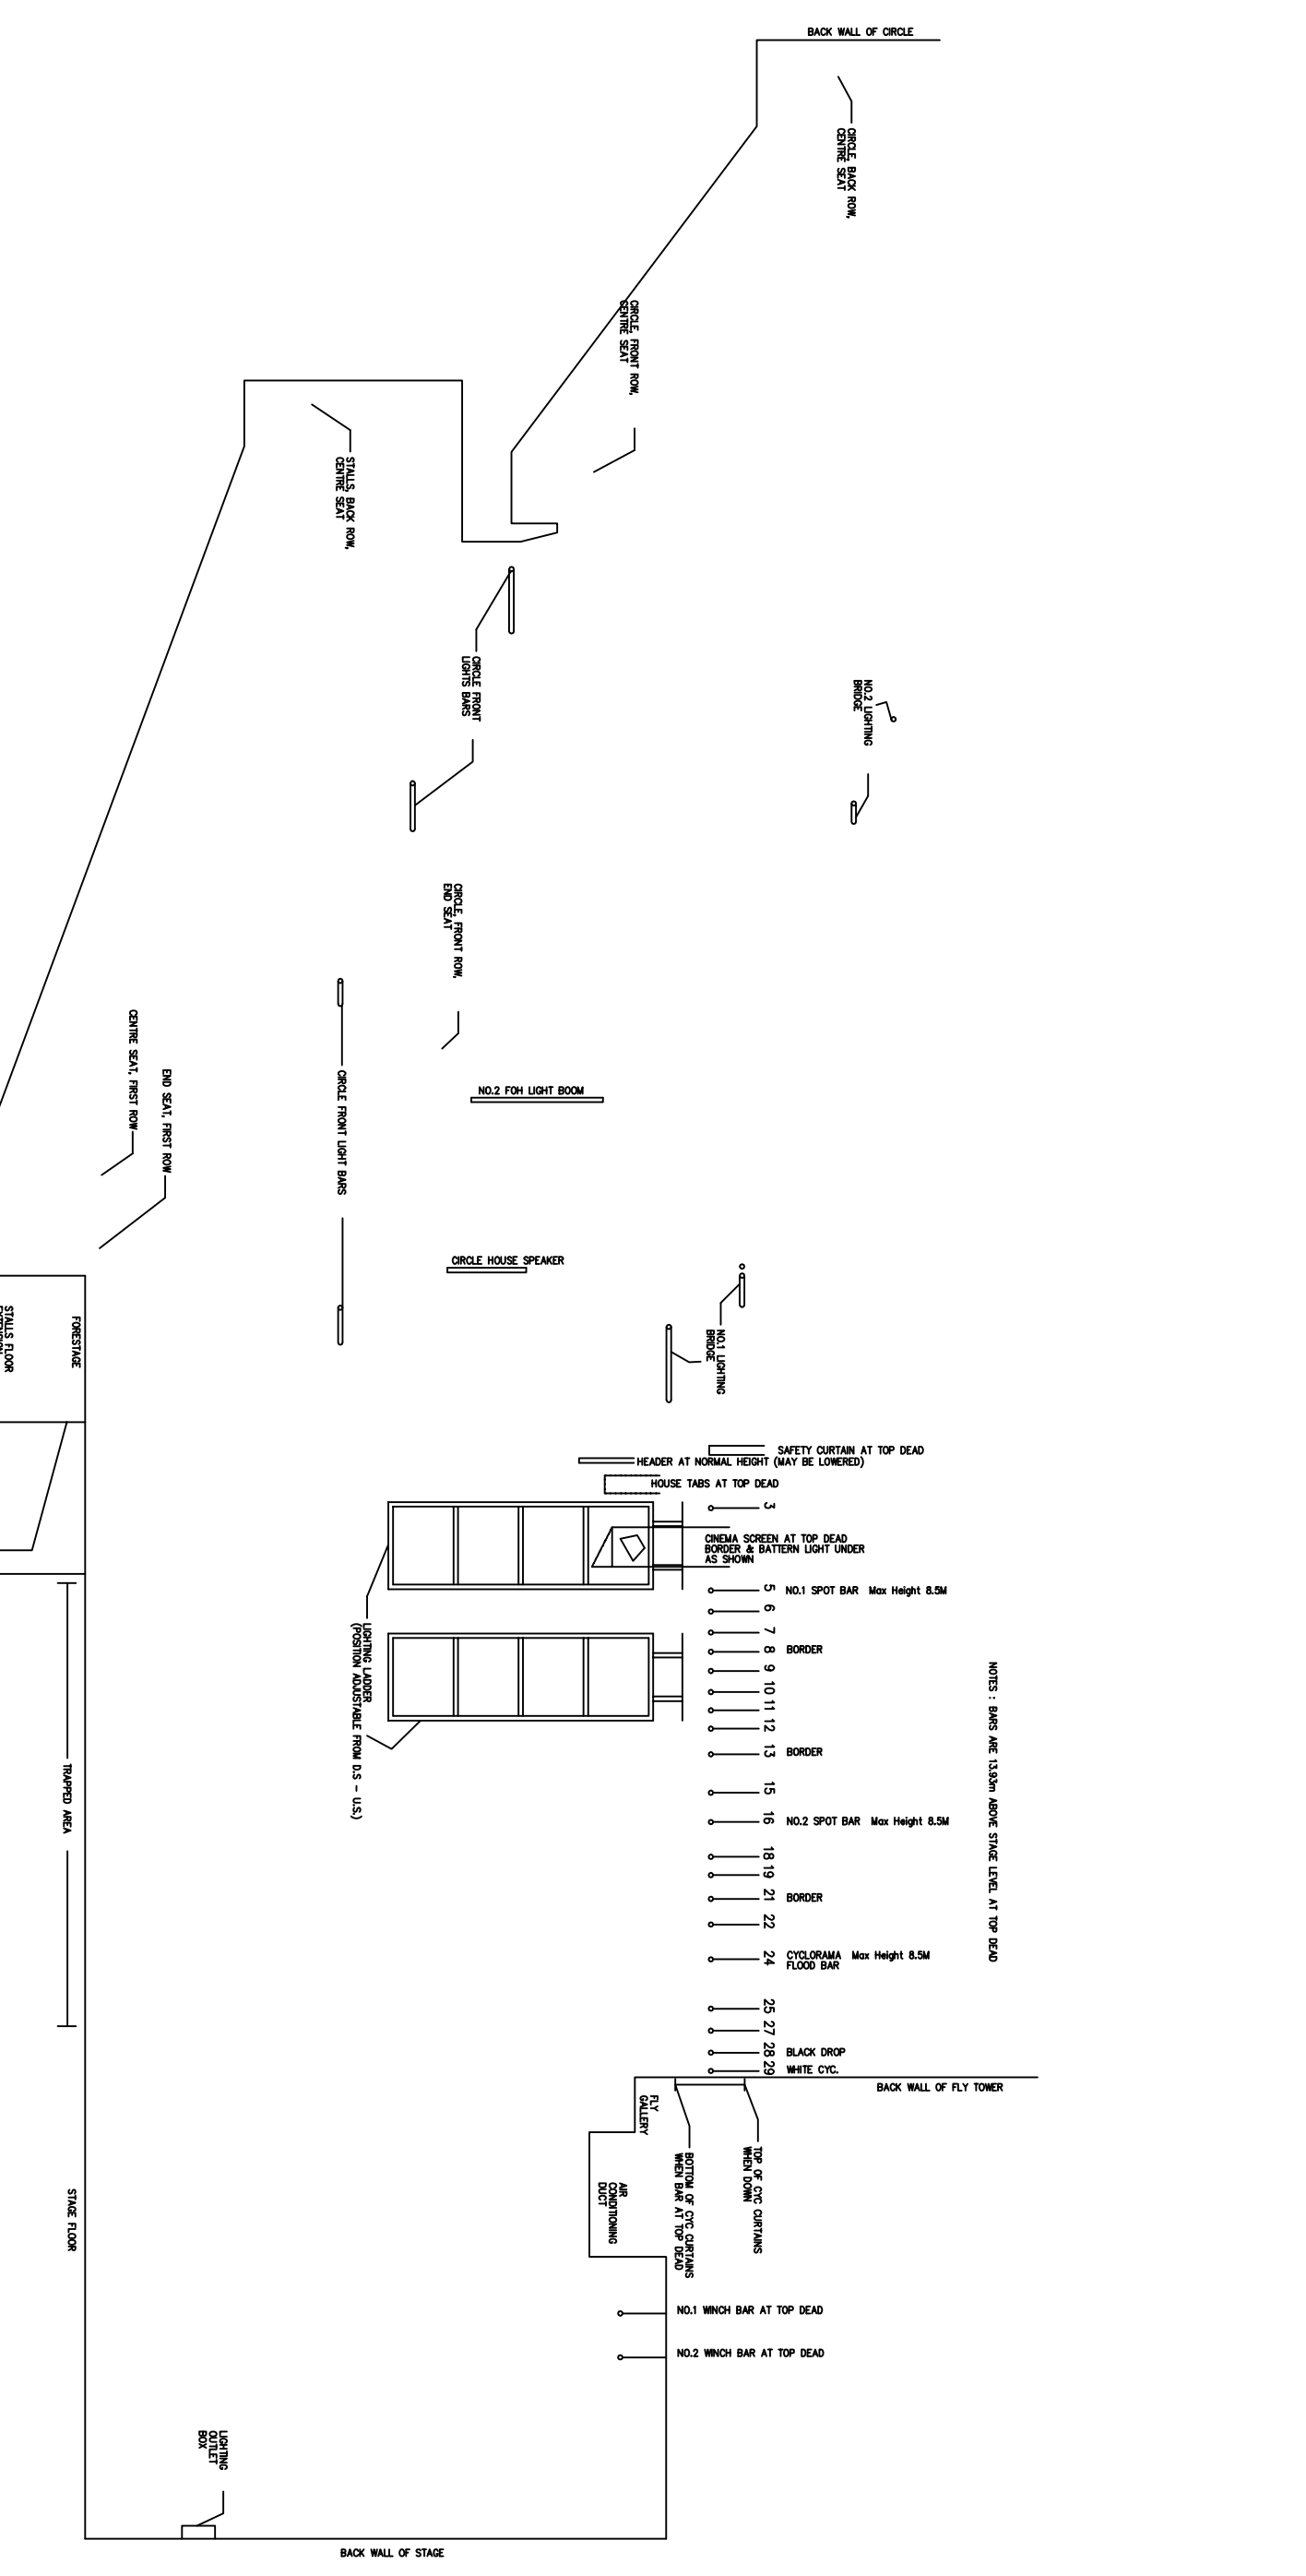

NOTES : BARS ARE 1350mm ABOVE STAGE LEVEL AT TOP DEAD

BACK WALL OF STAGE